


6 X 6 Standard Grate Only
(67.77% Open Area)

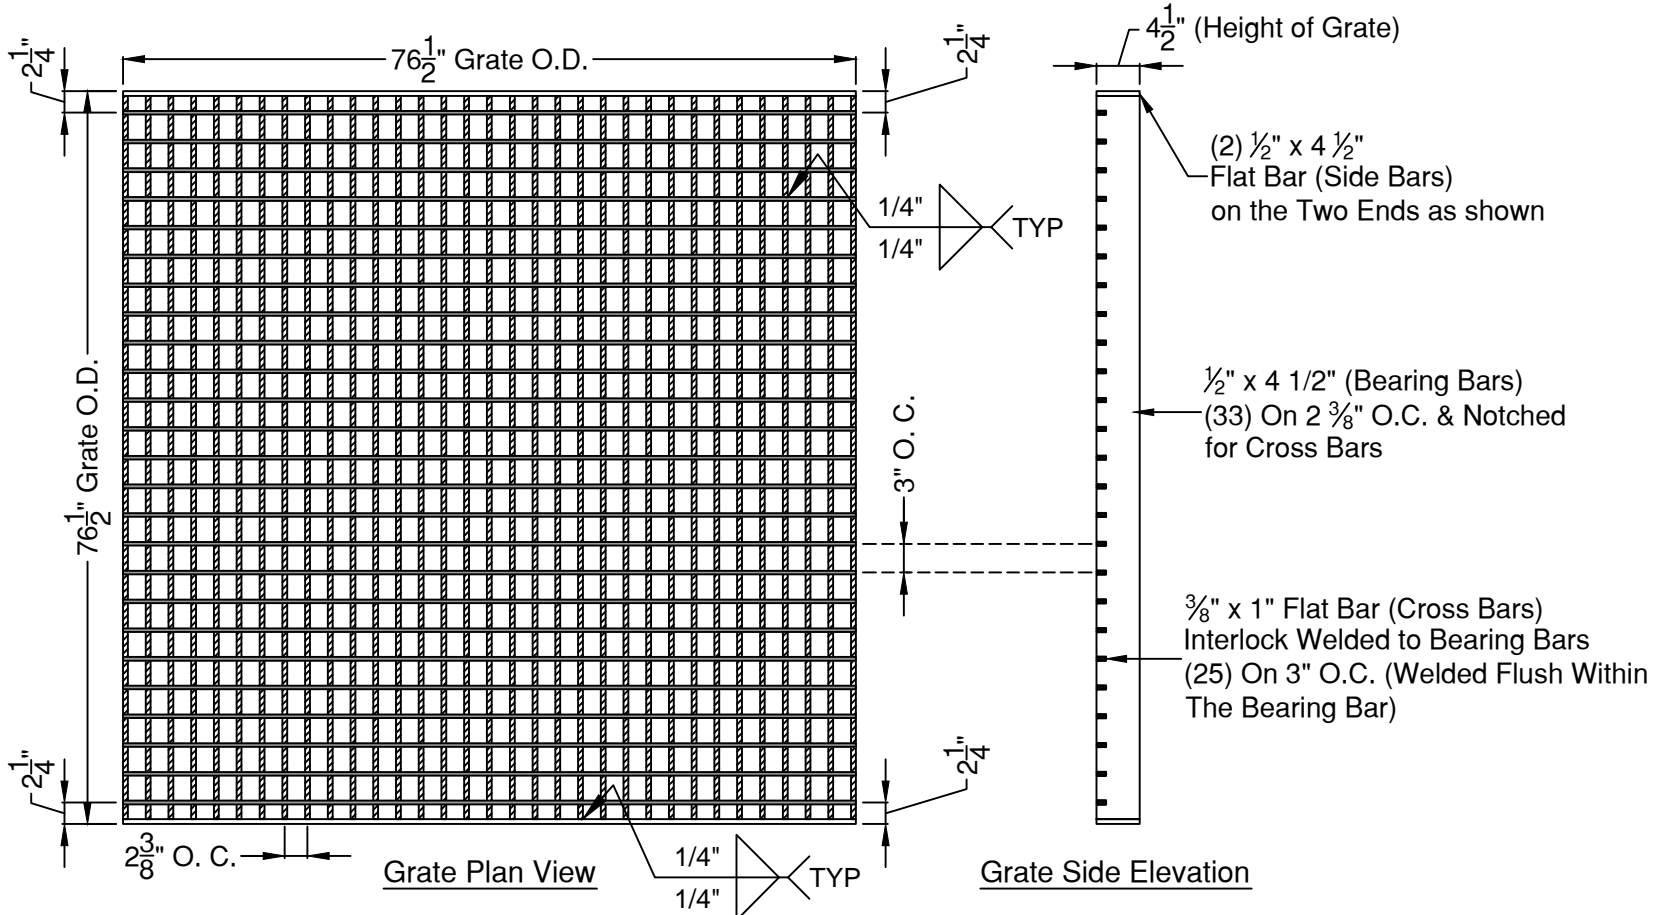

Note:
 1. ASTM A-36
 Steel Construction
 2. Hot Dip Galvanized
 (ASTM A 123/ A)
 3. H-20 Load

Galvanized Steel Grate
 (76.5" x 76.5" O.D. Grate)
 For 6 x 6 Frame
 K&B Steel
 E-Mail: kbsteel@valornet.com
 525 Industrial Blvd. Clarksville, Texas 75426
 Phone: (903) 427-3980 FAX: (903) 427-5817

