


2'-0" X 2'-0" Storm Box with Options

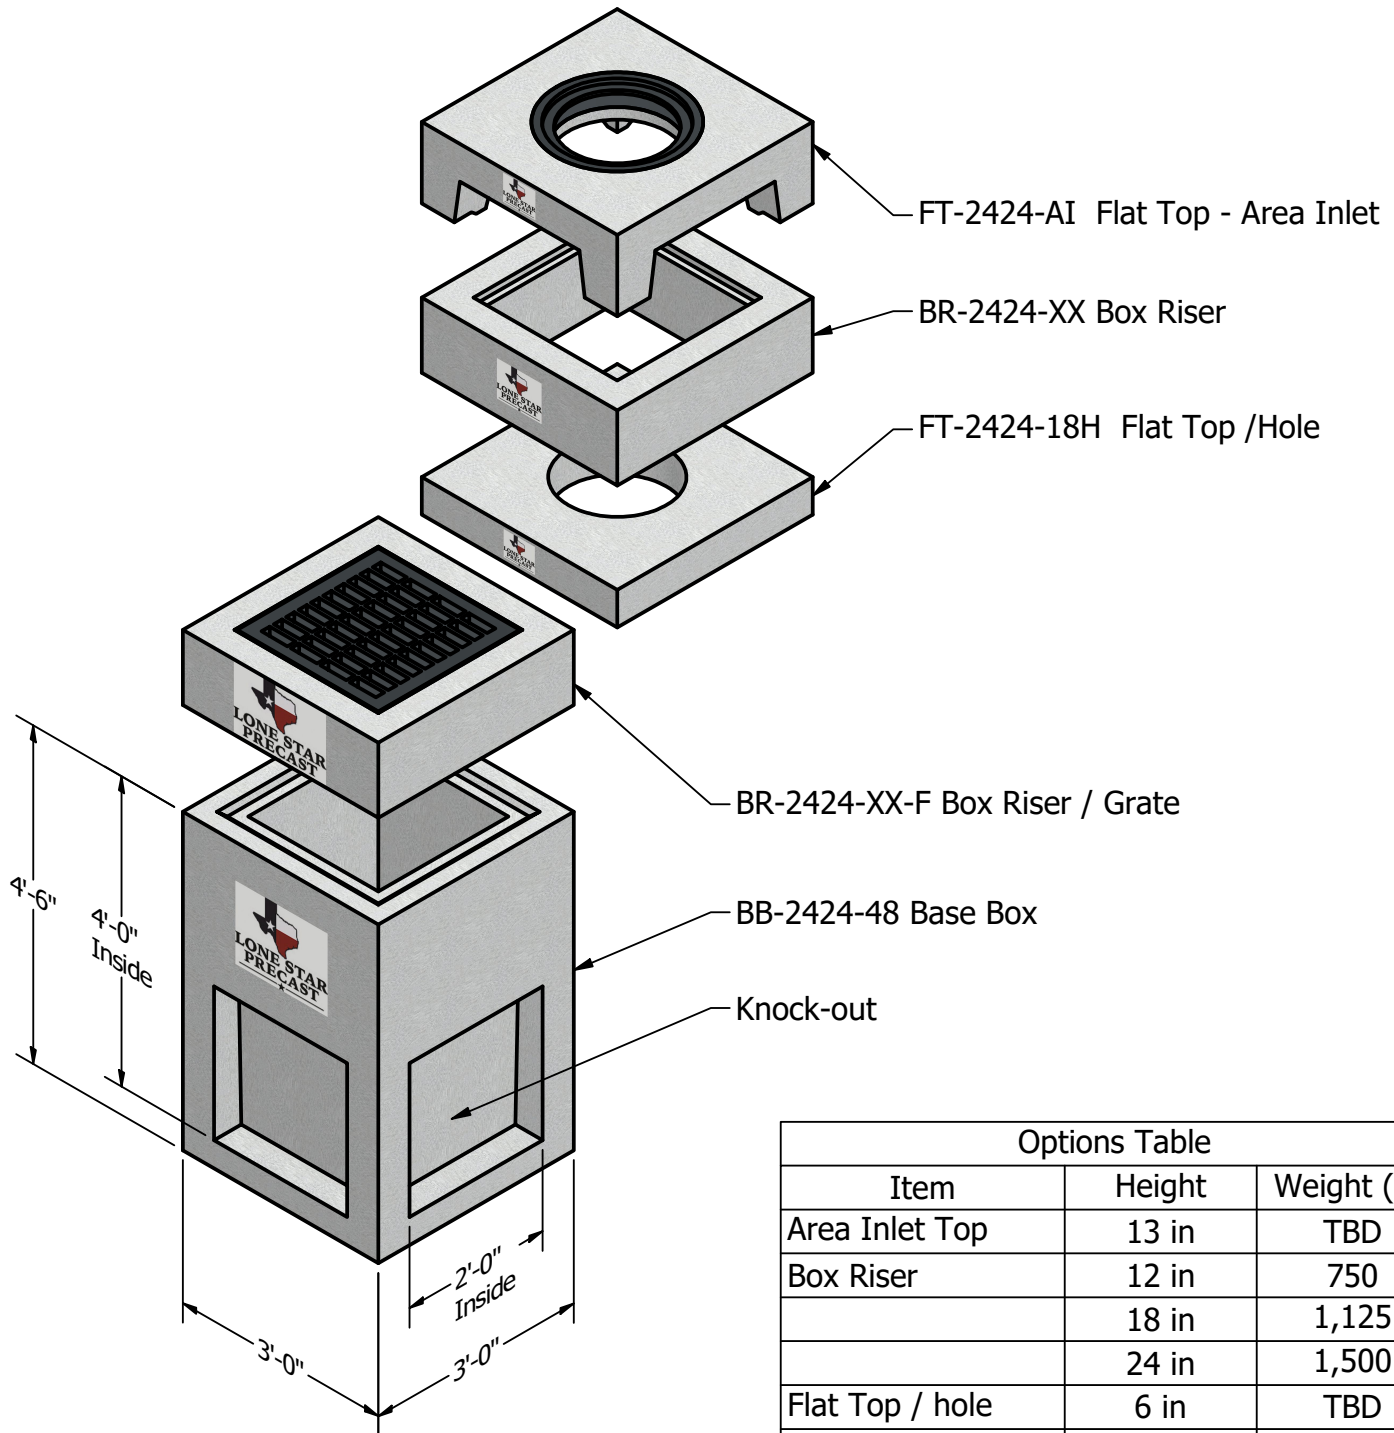

Specifications



Concrete strength: 5,000 PSI

Reinforcement:

- ASTM A-615 grade 60
- ASTM A1064

Options Table		
Item	Height	Weight (lb)
Area Inlet Top	13 in	TBD
Box Riser	12 in	750
	18 in	1,125
	24 in	1,500
Flat Top / hole	6 in	TBD
Box Riser / Frame	12 in	750*
Box Base	60 in	3,075

* Not including grate

 <p>Lone Star Precast 454 Kelly Smith Lane Buda, Texas 78610 Ph: 512.312.2121</p> 	TITLE 2'-0" x 2'-0" Storm Box System		
	PART NO BB-2424 Storm System	DWG NO BB-2424 Storm System-SS.idw	REV
DRAWN RMD	2/27/2022	SCALE 1 / 25	Dimensions Unit: inch
		SHEET 1 OF 1	