


# 5' X 5' Storm Box with Options

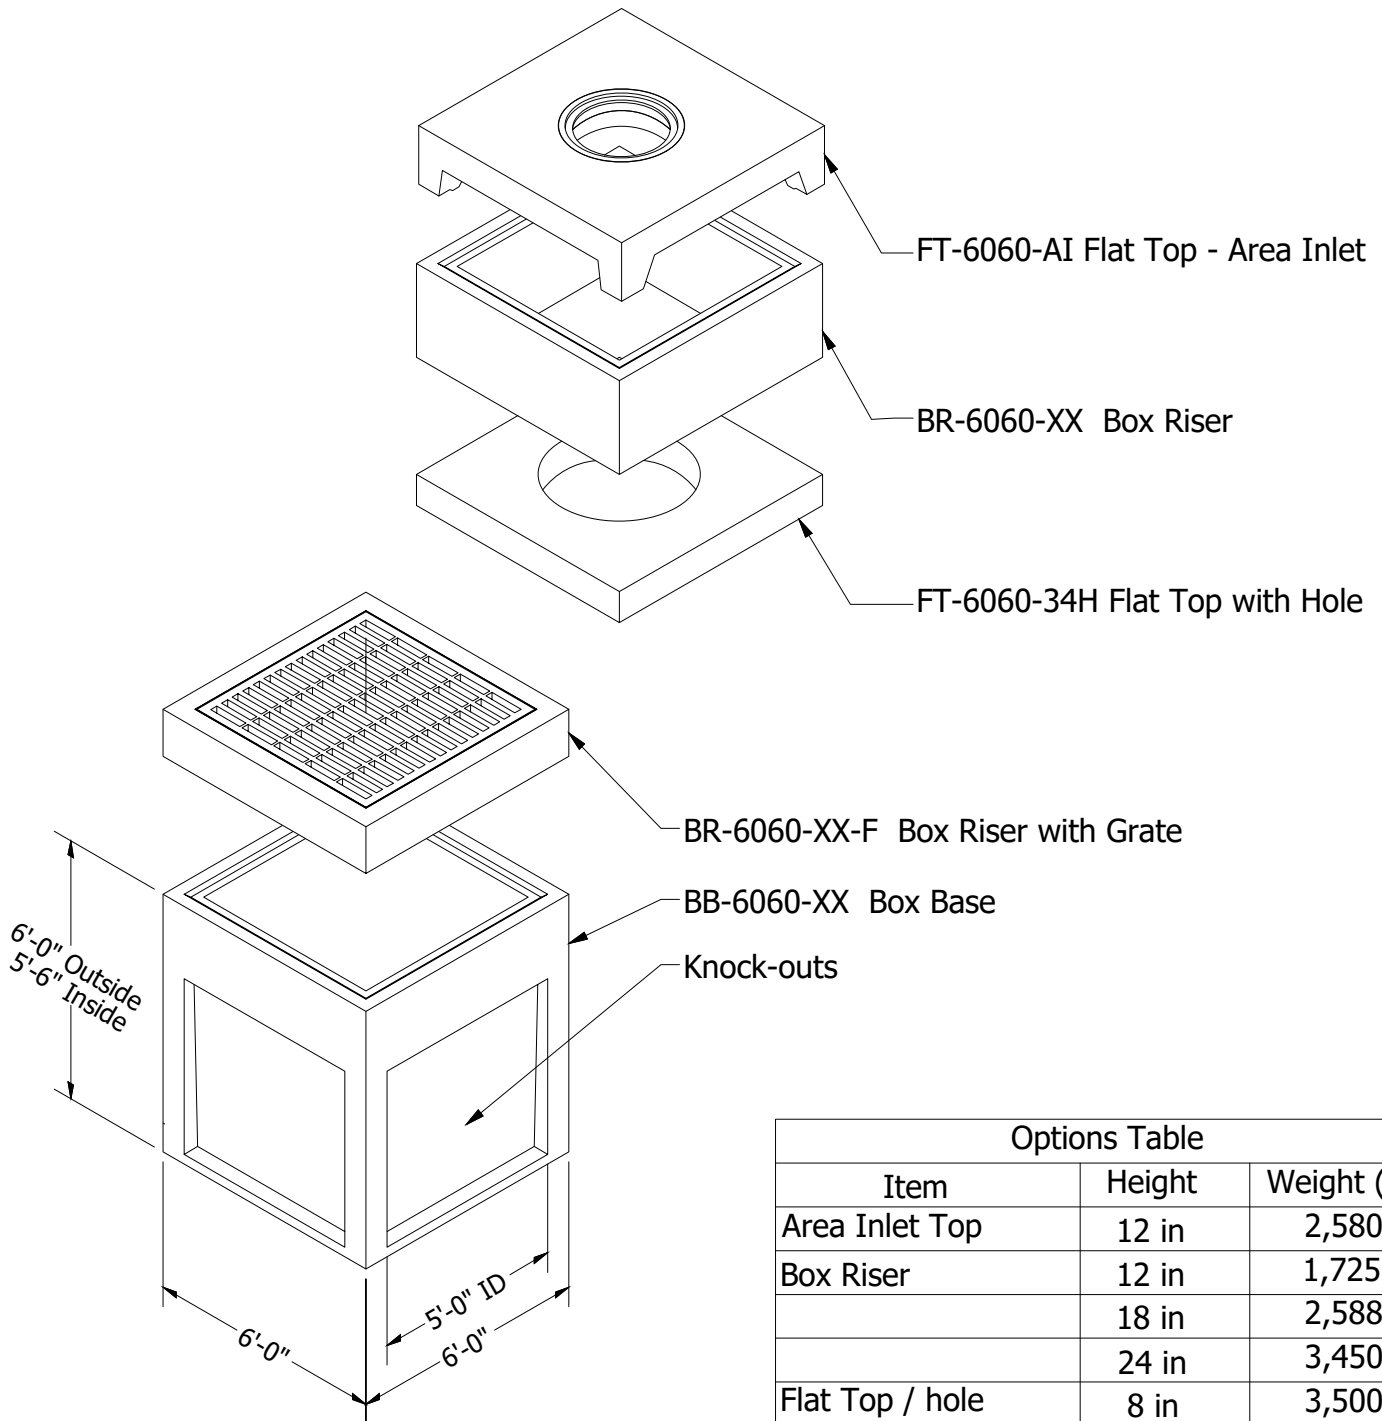

**Specifications**

Concrete strength: 5,000 PSI

Reinforcement:

- ASTM A-615 grade 60
- ASTM A1064

Options Table		
Item	Height	Weight (lb)
Area Inlet Top	12 in	2,580
Box Riser	12 in	1,725
	18 in	2,588
	24 in	3,450
Flat Top / hole	8 in	3,500
Box Riser Deep Joist	12 in	1,725 *
Box Base	66 in	8,390

\* Not including grate



Lone Star Precast  
454 Kelly Smith Lane  
Buda, Texas 78610  
Ph: 512.312.2121



TITLE

5' x 5' Storm Box System

PART NO

BB-6060 Storm System

DWG NO

BB-6060 Storm System-SS.idw

REV

DRAWN

SKP

02/23/2023

SCALE

1 / 40

Dimensions Unit: inch

SHEET 1 OF 1