


10' x 12' Meter Vault with 48" x 72" H2O Aluminum Lid (per Austin Specifications)

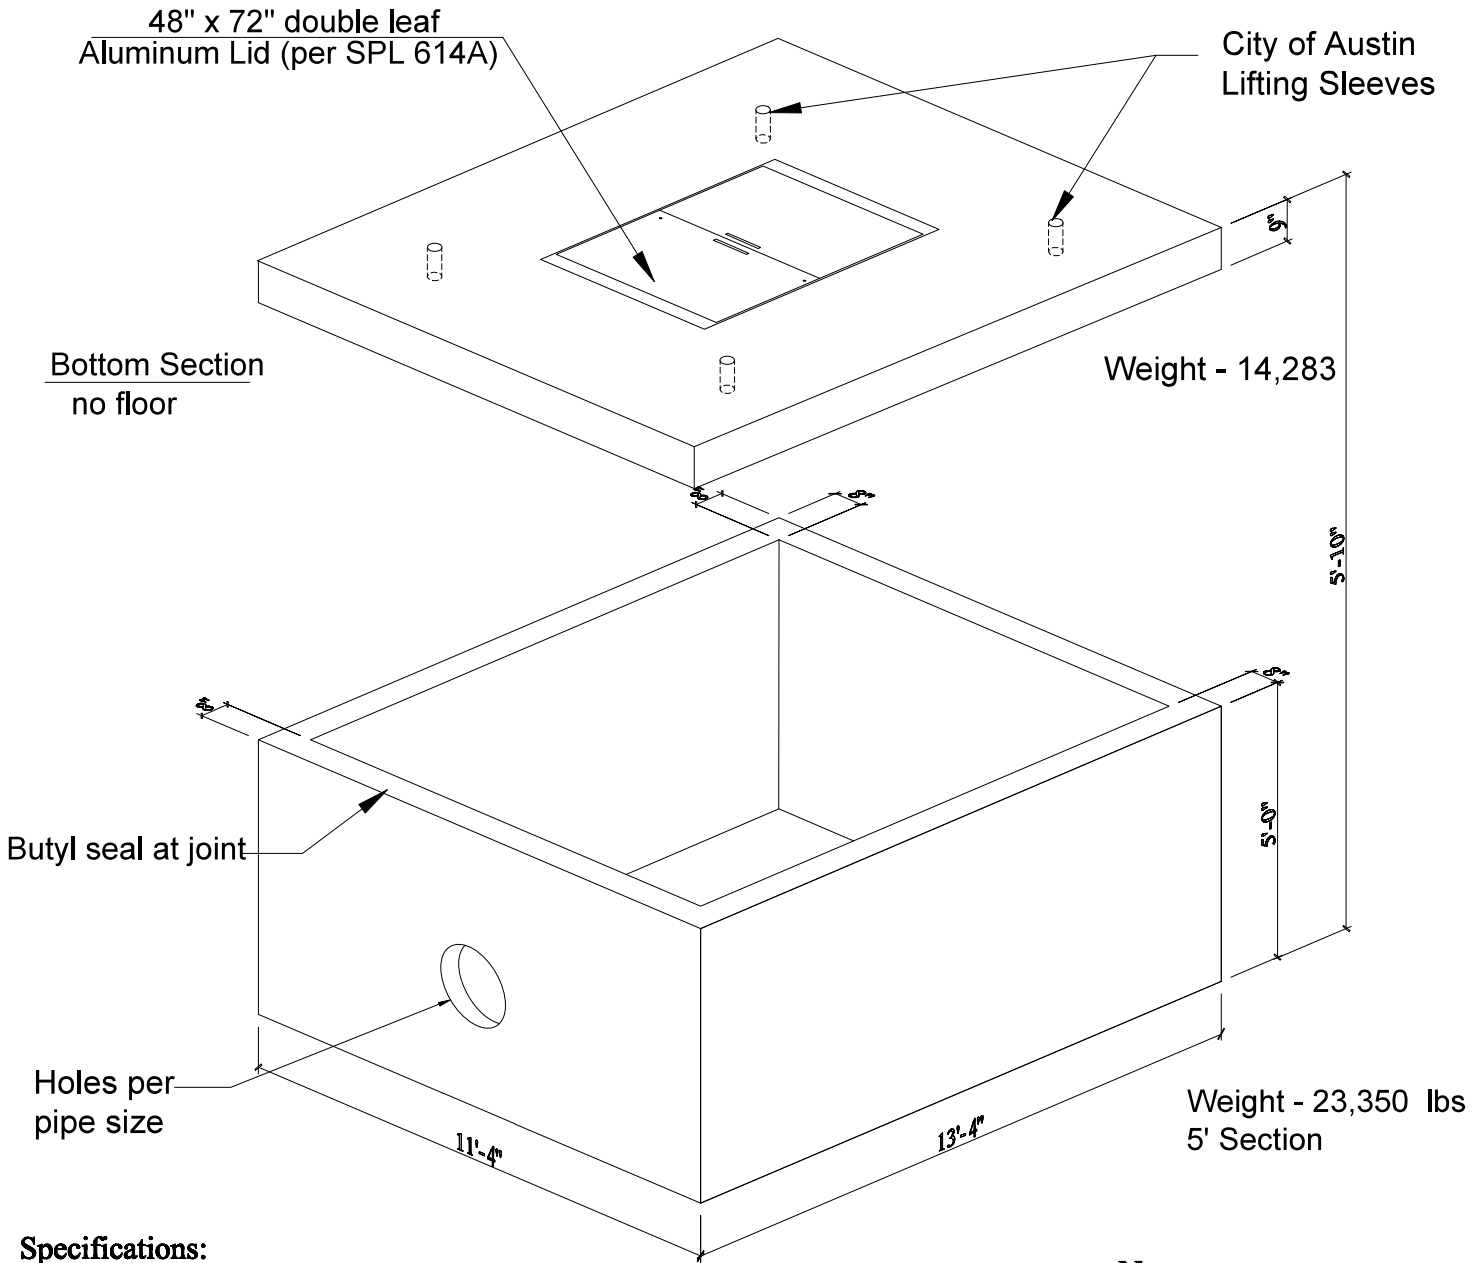

Specifications:

- Concrete has a 28 day strength of 5,000 psi
- Steel reinforcement is ASTM A615 Grade 60
- Load design is H-20

Notes:

- Consult manufacturer before handling

Typical Applications:

- City of Austin 8" fireline meter



Lone Star Precast
454 Kelly Smith Lane
Buda, Texas 78610
Ph: 512.312.2121



TITLE

10' x 12' Meter Vault - Austin

PART NO

-

DWG NO

-

REV

DRAWN

VAC

DATE

02/13/2023

SCALE

1 / 40

Dimensions Unit: inch

SHEET 1 OF 1